


CYKEL-PARKERING

ØRESTADS BLVD.



STUEETAGE / 1:250
3.550 m² / 43 ws.

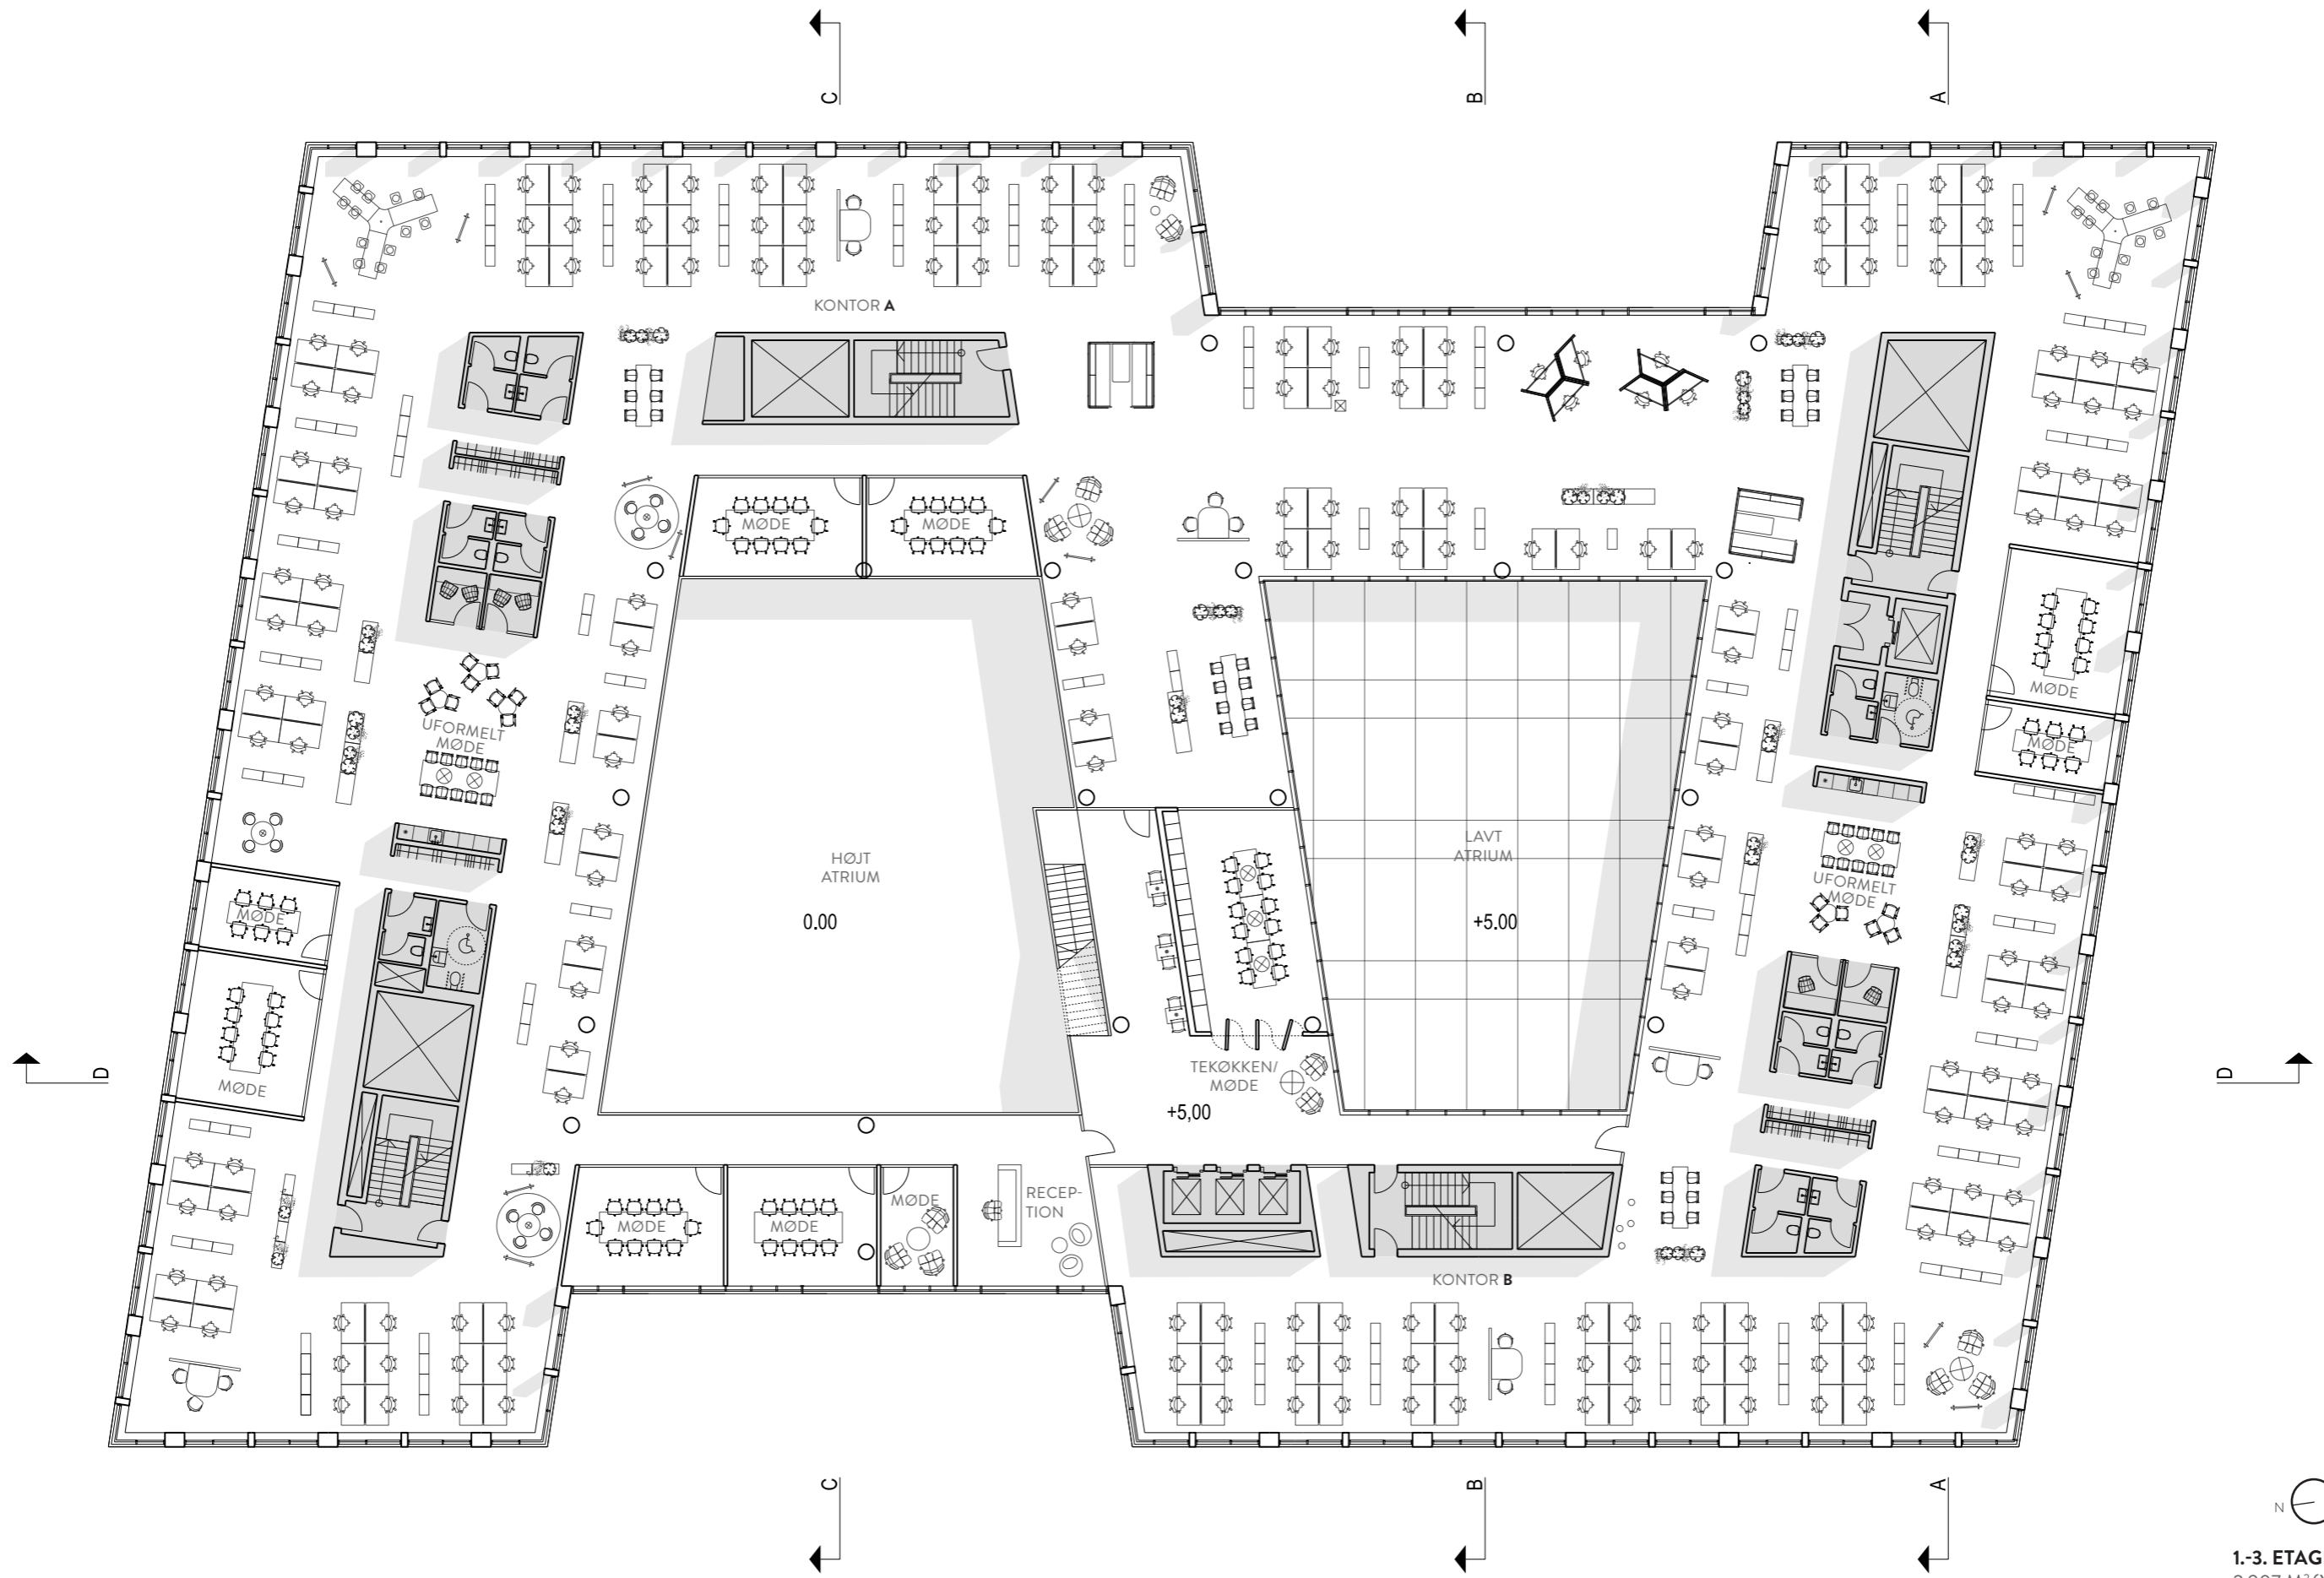

1.-3. ETAGE / 1:250
 2.907 M²(X3) / 191 WS. (X3)

